


TABLE TOP +150	AREA = 7670 SQM
VDF ROAD LVL ±00	AREA = 63535 SQM.
VEHICLES PARKING ±00	AREA = 19800 SQM.
FUTURE EXPANSION	
PROPOSED	
PAVED PATHWAY +150	AREA = 27076 SQM.

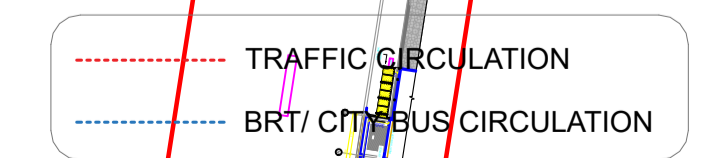

TOTAL ROAD AREA = 105369 SQM.

TOTAL GREEN AREA PROPOSED FOR PHASE-1 = 5960 SQM.

TOTAL GREEN AREA RESERVED FOR PHASE-2 = 10% OF PLOT AREA = 7510 SQM.

CAR PARKING CALCULATION

DESCRIPTION	NOs. OF VEHICLES	NOs. OF ECS
TOTAL NOS. OF CARS	429	429
TOTAL NOS. OF AUTO-RIKSHAS	253	169
TOTAL NOS. OF SCOOTERS	301	75
TOTAL NOS. OF ECS		673

KEY PLAN

GENERAL NOTES:

- DO NOT SCALE FROM DRAWINGS. ALL DISCREPANCIES TO BE REPORTED TO ARCHITECT IMMEDIATELY. ALL DIMENSIONS TO BE CHECKED BY CONTRACTOR ON SITE PRIOR TO ANY WORKS.
- ANY DISCREPANCY IN DIMENSION IN THE STRUCTURAL DRG. SHALL BE CLARIFIED FROM ARCHITECTURAL DRG.
- ALL DRAWINGS ARE TO BE READ IN CONJUNCTION WITH OTHER DRAWINGS.
- ALL DIMENSIONS ARE IN MM UNLESS MENTIONED OTHERWISE.
- ALL EXISTING UTILITY SERVICES TO BE PROVIDED IN TEMPORARY STRUCTURE RESPECTIVELY.

REVISIONS

REV	DESCRIPTION	DATE
RD		28.02.2023
R1	Updated as per PMAC comments	24.03.2023
R2	Updated as per PMAC comments	12.05.2023

APPROVAL STATUS

DRAWING STAGE: **GFC**

ARCHITECTURAL: SURAT-MMTH

DRAWING NAME: MASTER PLAN

DWG. NO.: GLC-SMMTH-SP-AR-FS-1000-GFC-R2

SCALE: 1:500

DATE: 30.01.2024

SHEET NO.: 01

APPROVED BY: SSB

CHECKED BY: MUKESH

DRAWN BY: BMP